


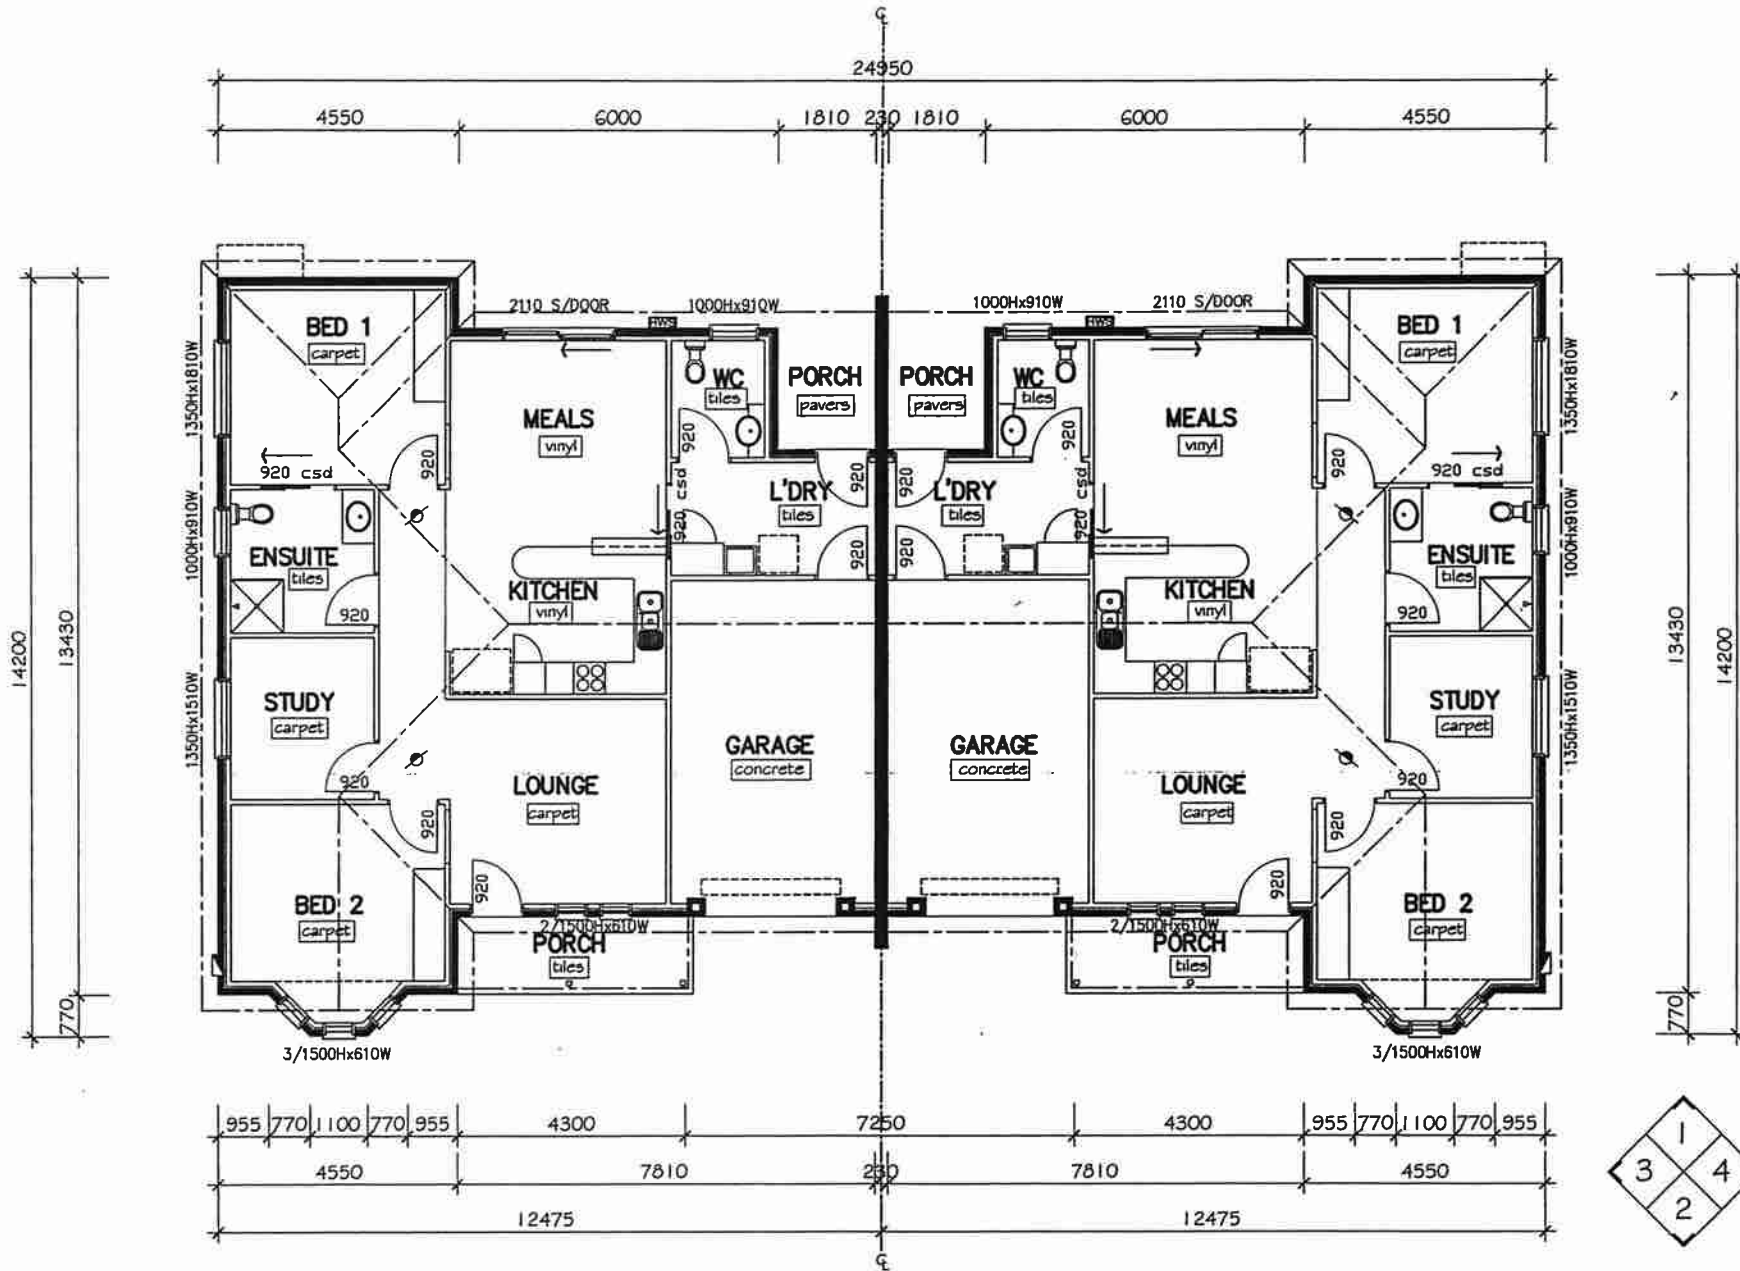

**MAGILL INDEPENDENT LIVING UNITS
UNIT TYPE O1**



JOB TITLE	DRAWINGS	AMENDMENTS	NORMUS		Scale		Date	Drawn	
CLAYTON CHURCH HOMES MAGILL INDEPENDENT LIVING UNITS DEVELOPMENT	DUPLEX FLOOR PLAN UNIT TYPE O UNITS 11-12, 14-15, 27-28	DESIGN CHANGES 6-3-07 DESIGN CHANGES 28-3-07	NORMUS <small>by bob projects</small> DESIGN • CONSTRUCT		1:100	14200	MAR. '07	CA	
			Suite 4, 34 Henley Beach Road, Mile End S.A. 8021 Telephone (08) 8234 6700 Facsimile (08) 8234 0797 COPYRIGHT		Contractors are to verify all dimensions and levels before commencing any site work or making shop drawings. Figured dimensions shall take preference over scaled dimensions and any discrepancy shall be reported to the Architect immediately.		Job No. 2222-07	Sheet No. 17 OF 33	Rev. B