




**MAGILL INDEPENDENT LIVING UNITS
UNIT TYPE N1**

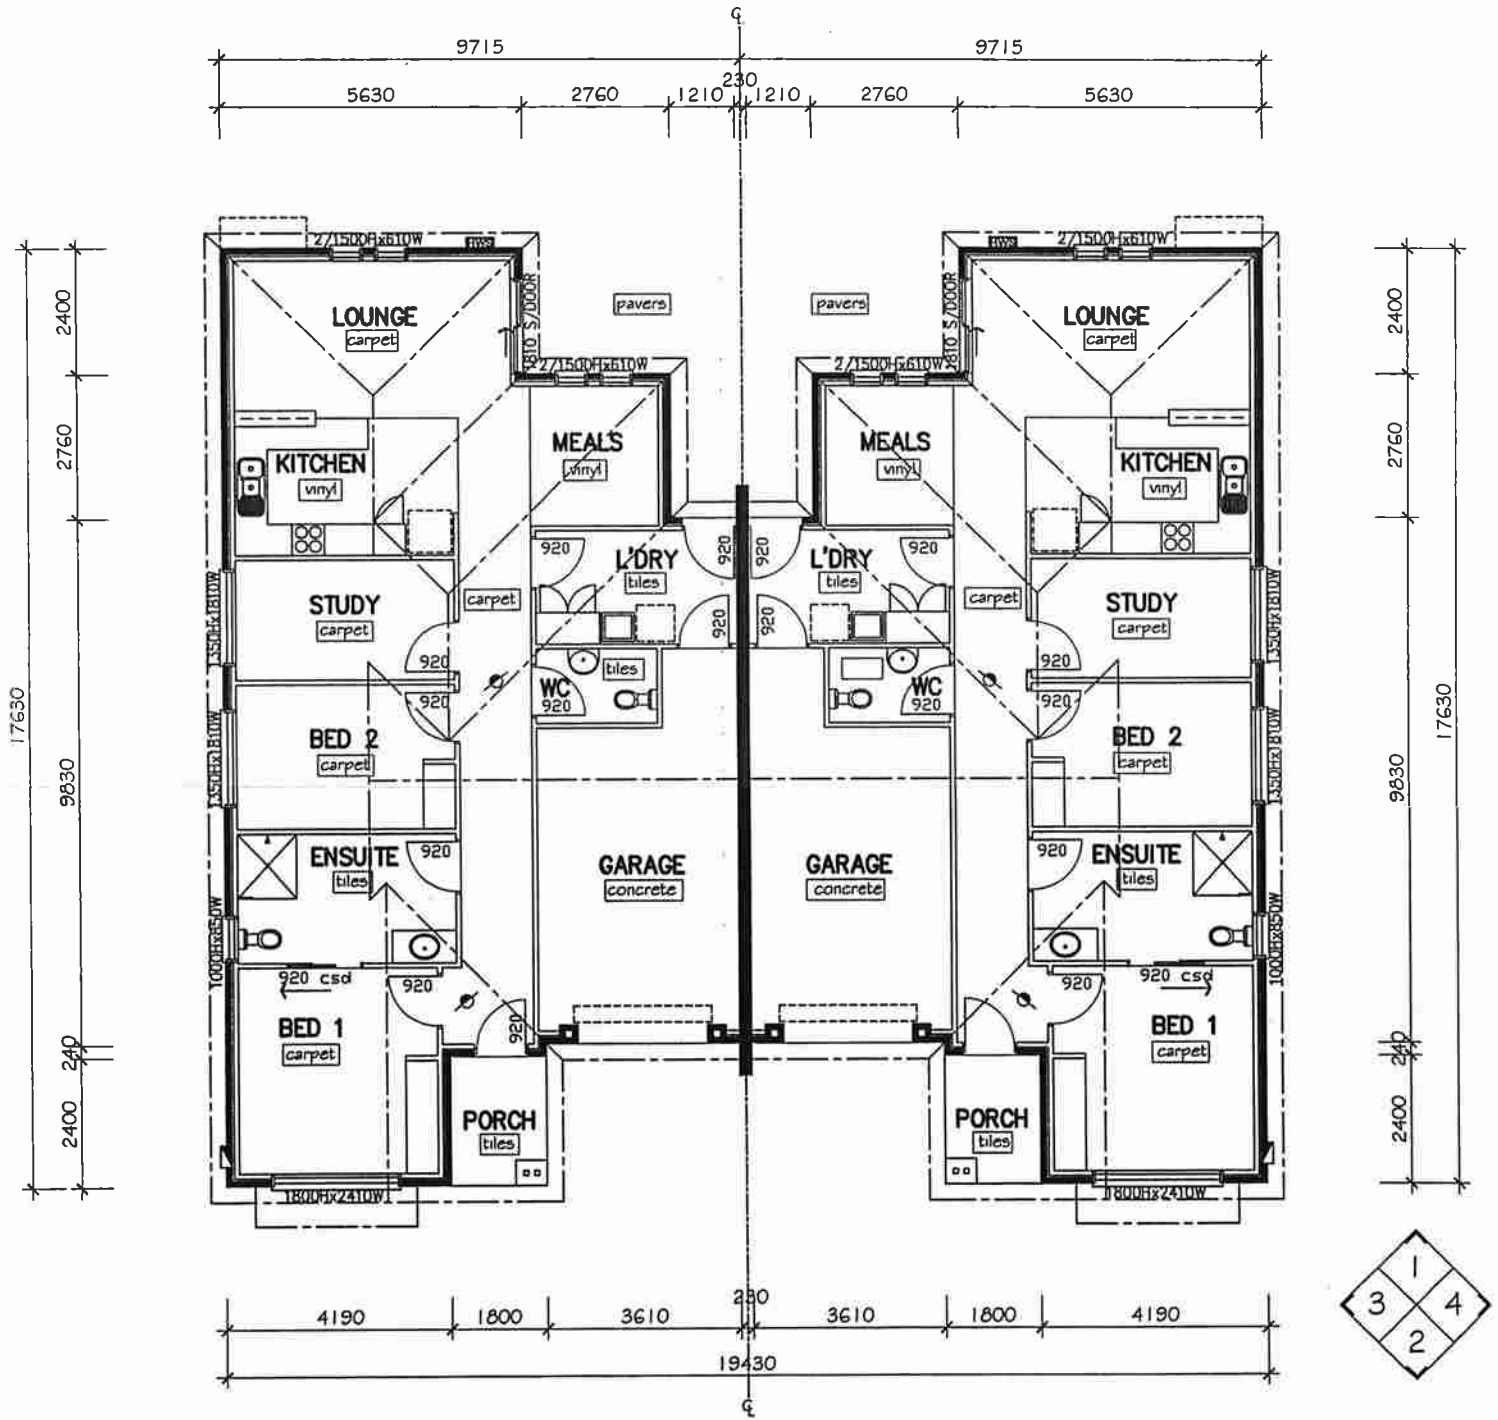

JOB TITLE	DRAWINGS	AMENDMENTS	Scale Date Drawn		
CLAYTON CHURCH HOMES MAGILL INDEPENDENT LIVING UNITS DEVELOPMENT	DUPLEX FLOOR PLAN UNIT TYPE N UNITS 1-2, 3-4, 7-8, 16-17, 18-19, 20-21, 25-26, 29-30	DESIGN CHANGES 6-3-07 DESIGN CHANGES 28-3-07	Contractors are to verify all dimensions and levels before commencing any site work or making shop drawings. Figured dimensions shall take preference over scaled dimensions and any discrepancy shall be reported to the Architect immediately.		
			Scale 1:100	Date MAR. '07	Drawn CA
			Job No. 2222-07	Checked	Rev. 11 OF 33 B



Suite 4,
34 Henley Beach Road,
Mile End S.A. 5031
Telephone (08) 8234 5700
Facsimile (08) 8234 0797
COPYRIGHT